


COPY RIGHT OF THIS DRAWING BELONGS TO M/s. S.S. INFRASTRUCTURE PROJECT CONSULTANTS PVT. LTD. AND SHOULD NOT BE USED FOR ANY PURPOSE OTHER THAN SPECIFIED WITHOUT PRIOR PERMISSION.

NORTH :

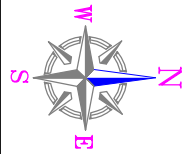

PROJECT :

CONSTRUCTION OF NET ZERO OFFICE  
BUILDING AT KALYAN NAGAR, HYDERABAD

TITLE :

SECOND FLOOR PLAN

CLIENT :

TELANGANA STATE ELECTRICITY REGULATORY COMMISSION  
Singareni Bhavan, Red Hills, Hyderabad-500 004

CONSULTANTS :

**S.S. Infrastructure Project Consultants Pvt. Ltd.**  
Plot No : 48, Second Floor, Sagar Society, Road No : 2,  
Banjarahills, Hyderabad-500034, Ph:040 35165677 35165679  
website : www.ssipcppl.com email :ssipcppl@gmail.com

DATE : 25.08.2023

SCALE : N.T.S

DEALT BY : CHAITANYA

ARCHITECT :


LAXMAN

PRINCIPAL  
CONSULTANT

S.S.RAO

03

DRG.NO : SSIPCP/TSERC/KNAGAR/OFFICE/SF/AD-03

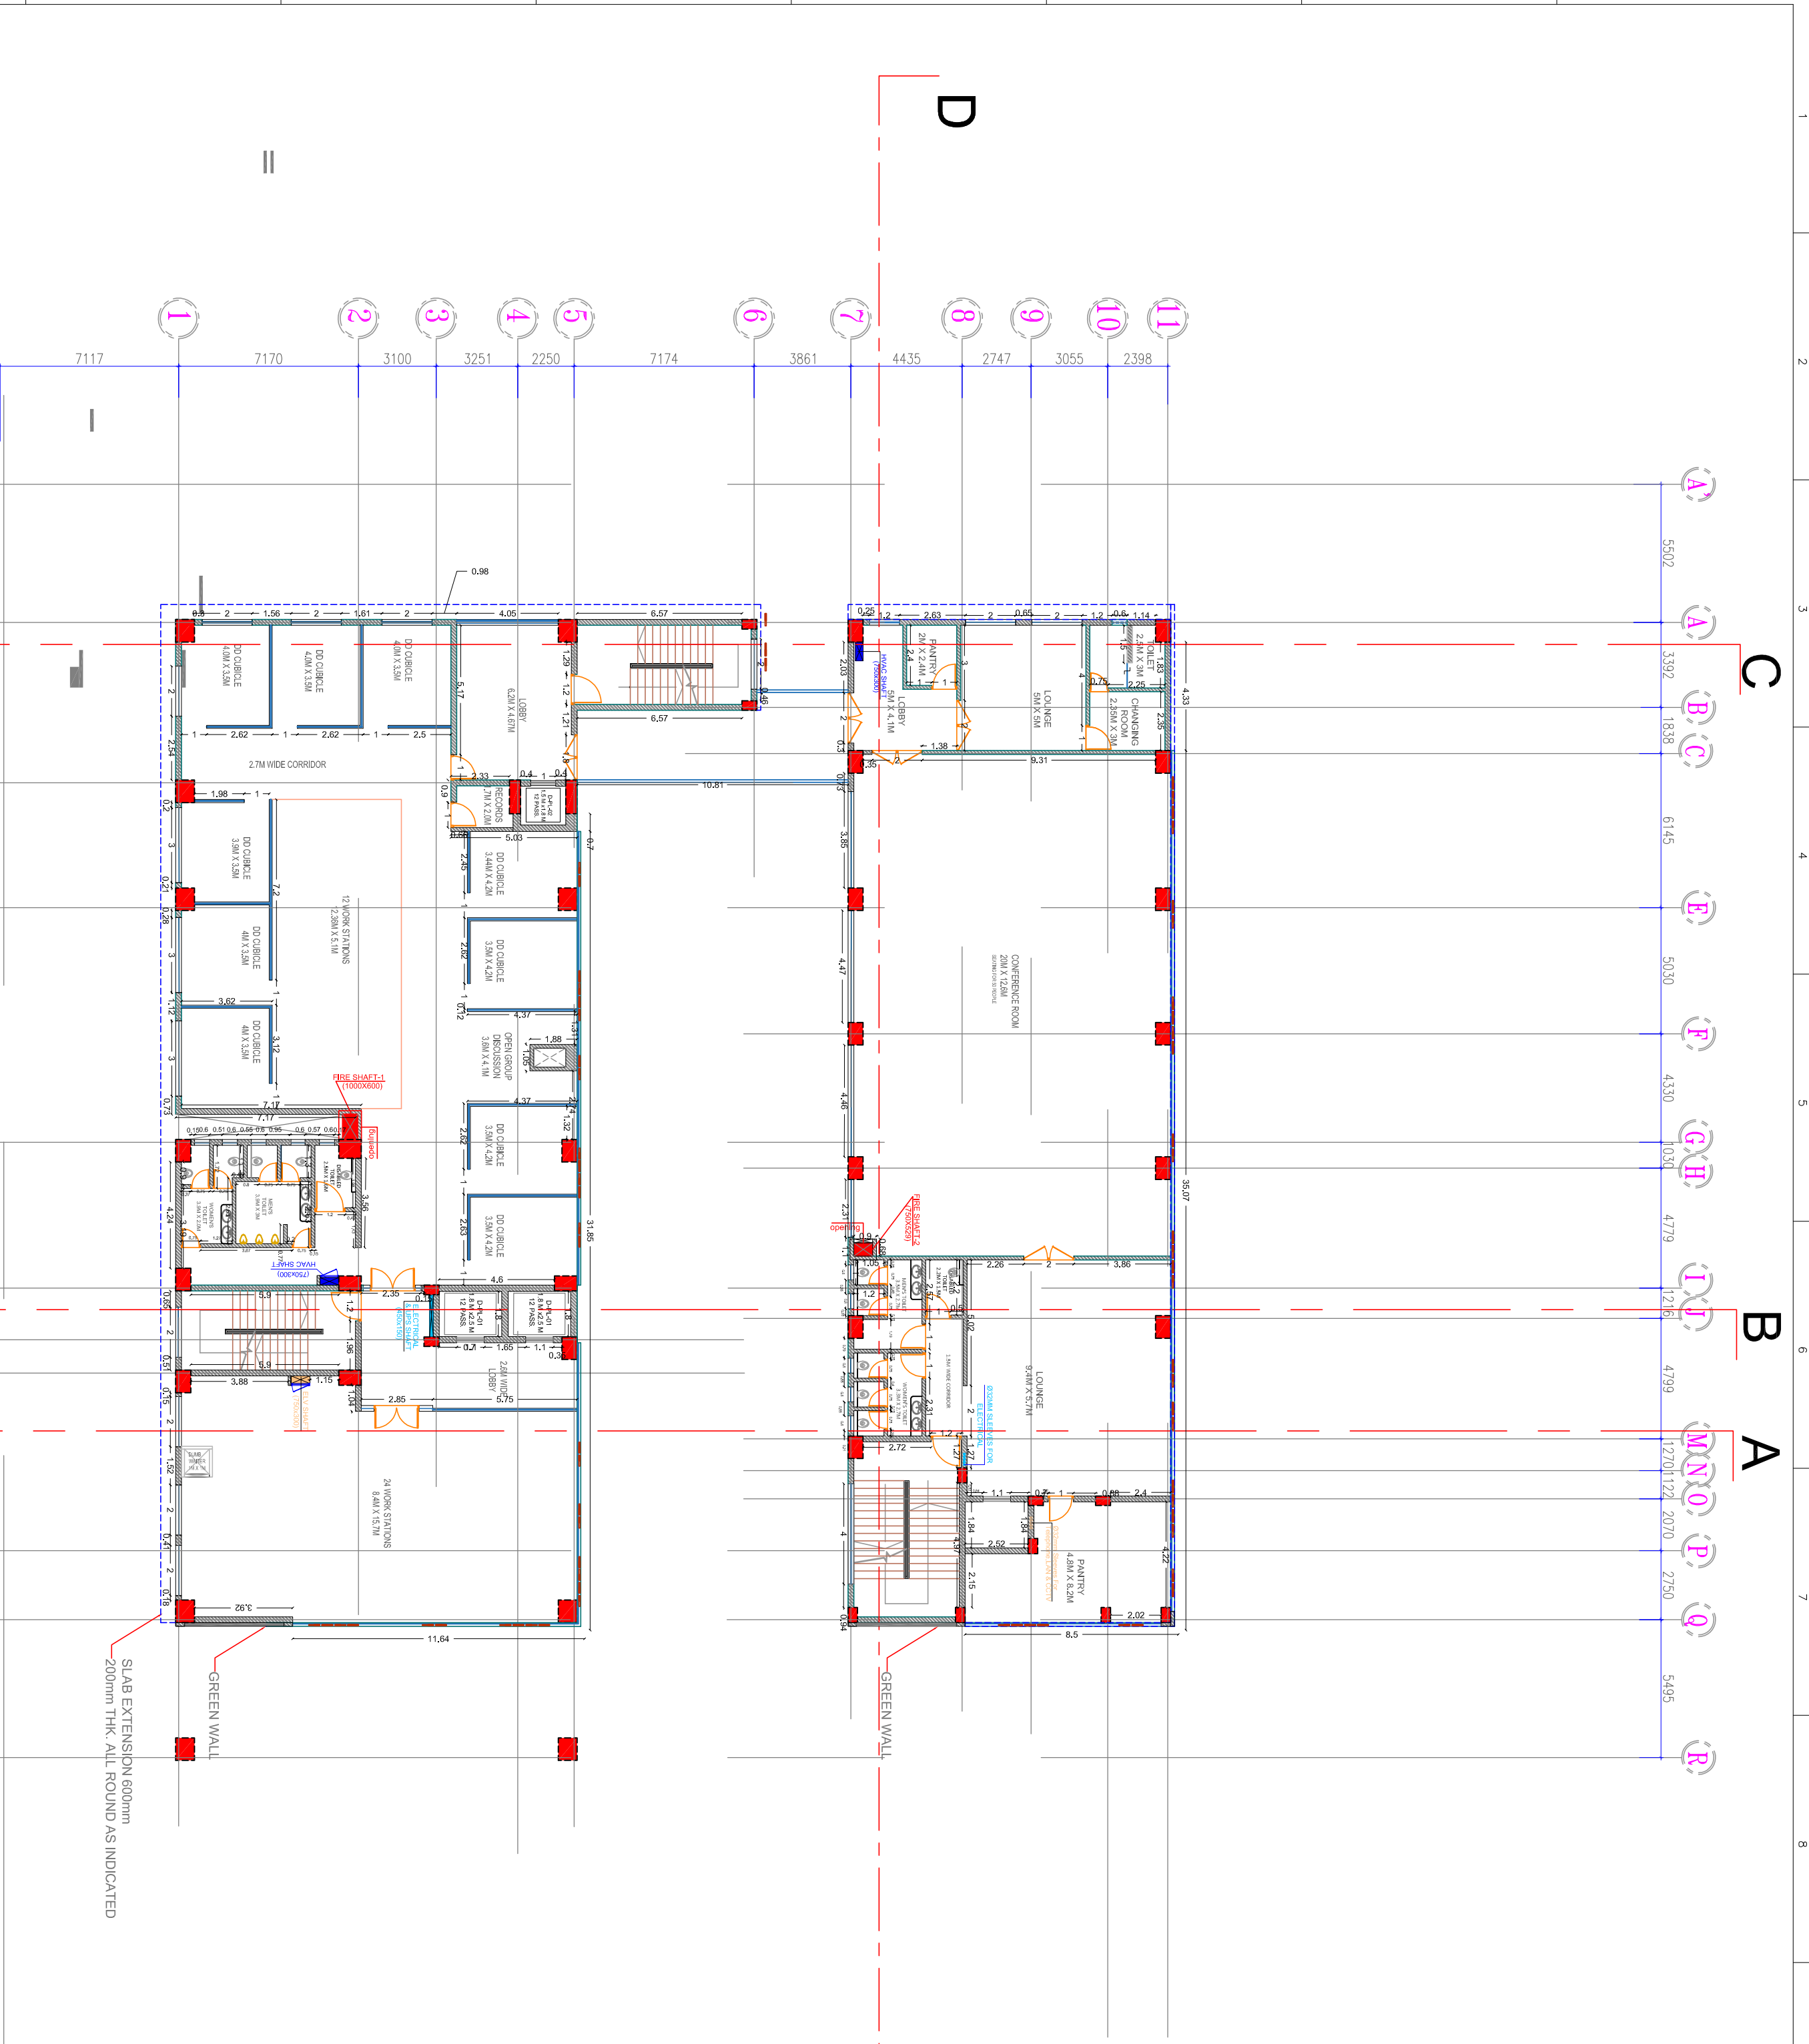

1 2 3 4 5 6 7 8 9 10 11 12

A B C D E F G H I J K L M N O P Q R